






LAND KEY:		
GENERAL NOTES:		
1- ALL CHANGES REGARDING THE ARCHITECTURE & STRUCTURAL DRAWINGS INCLUDING OWNER RECOMMENDATIONS SHALL BE APPROVED BY THE CONSULTANT PRIOR TO EXECUTION IN THE SITE.		
2- ALL APPROVED DRAWINGS INCLUDING THESE DRAWINGS SHOULD BE PRESENT IN THE SITE FROM THE BEGINNING OF THE CONSTRUCTION TO THE END OF THE CONSTRUCTION. OWNER MUST BE PROVIDED TO THE CONSULTANT OWNER LOGS REQUEST.		
REV. NO.	DESCRIPTION	Date
MASTER DEVELOPER:		
92678732 / 01 /		
OWNER:		
Saleh Saeed Ali Saleh Al Kuwaiti		
CONSULTANT:		
ARCO ENGINEERING CONSULTANTS AL-AIN, U.A.E. P.O. BOX NO. 16211 E-mail: arco@arconet.com CONTACT Tel: 03-7661488 Fax: 03-7666519 Eng. Samer-Mob: 050-3332788 (Aurb) Eng. Tarek-Mob: 054-582859 (Stow) Eng. Ayman-Mob: 054-424247 (MHP) ARCO REF NO. - 2591		
PROJECT NAME:		
PROPOSED PRIVATE VILLA		
ZONE:		
Al Samhah		
SECTOR NO:	PLOT NO:	
RAHBA_L	0-0-000-148	
PROJECT DESCRIPTION:		
GROUND FLOOR PLAN, FIRST FLOOR PLAN, ROOF FLOOR PLAN, MAJLIS BLOCK & GUARD ROOM		
DRAWING TITLE:		
GROUND FLOOR PLAN		
DRAWING NO:	REVISION NO:	
AC-01		
REVISION DATE:	SCALE:	
JULY-2024	N.T.S	
PROJECT ID:	DRAWING SIZE:	
01N-2020-005591-P02-A01		
OFFICIAL USE ONLY:		

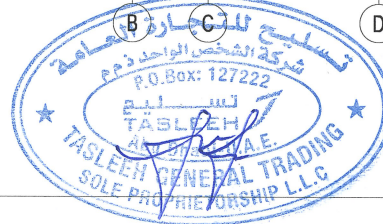


GROUND FLOOR PLAN
AREA = 236.00 sqm.

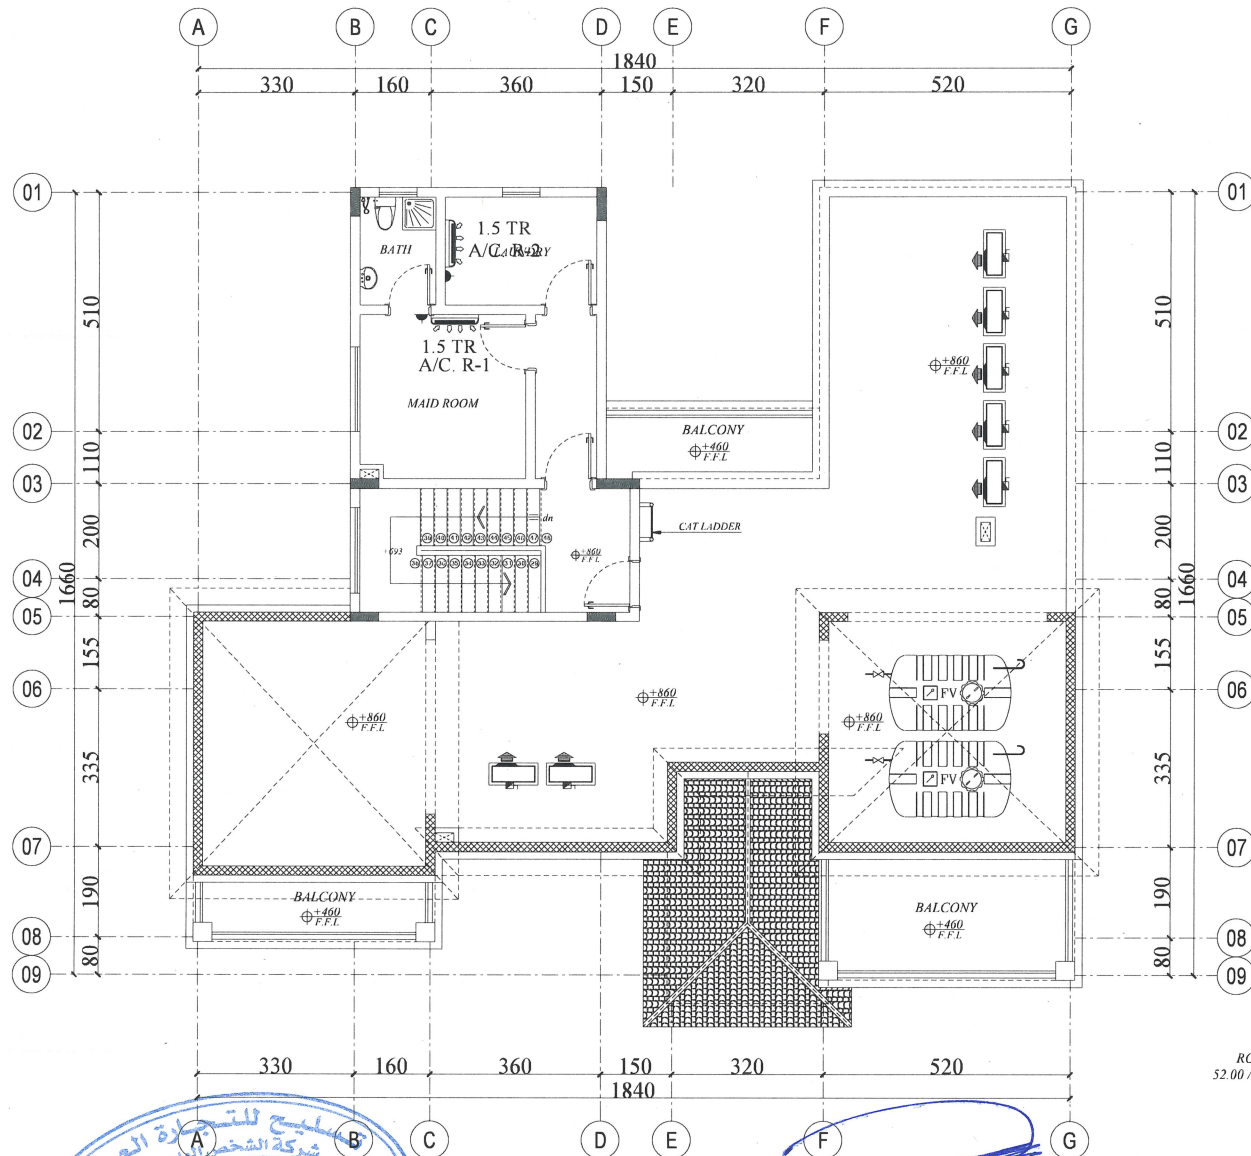



LAND KEY:		
GENERAL NOTES:		
1- ALL CHANGES REGARDING THE ARCHITECTURE & STRUCTURE OR ANYTHING ELSE SHOULD BE APPROVED BY THE CONSULTANT PRIOR TO EXECUTION IN THE SITE.		
2- ALL APPROVED DRAWINGS INCLUDING TENDER DRAWINGS SHOULD BE PRESENT IN THE SITE FROM REGISTRATION STAGE TO BUILDING ORDER & MUST BE PROVIDED TO THE CONSULTANT OWNER UPON REQUEST.		
REV. NO.	DESCRIPTION	Date
MASTER DEVELOPER:		
 92678732 / 01 /		
OWNER:		
Saleh Saeed Ali Saleh Al Kuwaiti		
CONSULTANT:		
 ARCO ENGINEERING CONSULTANTS AL-DIK U.A.E. P.O. BOX NO. 16211 E-mail: arco@arconae.com CONTACT: Tel: 03-7661468 Fax: 03-7665119 Eng. Samir-Mob: 050-3332788 (Arab) Eng. Tarek-Mob: 054-5582459 (Straw) Eng. Ayman-Mob: 054-4242447 (MEP) ARCO REF NO.: 2591		
PROJECT NAME:		
PROPOSED PRIVATE VILLA		
ZONE:		
Al Samhah		
SECTOR NO:	PLOT NO:	
RAHBA_L	0-0-000-148	
PROJECT DESCRIPTION:		
GROUND FLOOR PLAN, FIRST FLOOR PLAN, ROOF FLOOR PLAN, MAJLIS BLOCK & GUARD ROOM		
DRAWING TITLE:		
ROOF PLAN		
DRAWING NO:	REVISION NO:	
AC-03		
SUBMISSION DATE:	SCALE:	
JULY-2024	N.T.S	
PROJECT ID:	DRAWING SIZE:	
BIN-2020-005591-P02-A01		
OFFICIAL USE ONLY:		
OFFICIAL USE ONLY:		

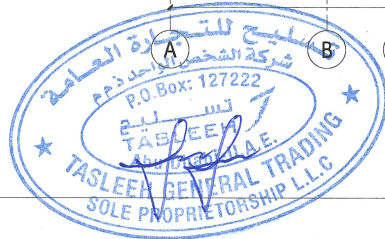

ROOF FLOOR PLAN
AREA = 52.00 sqm.

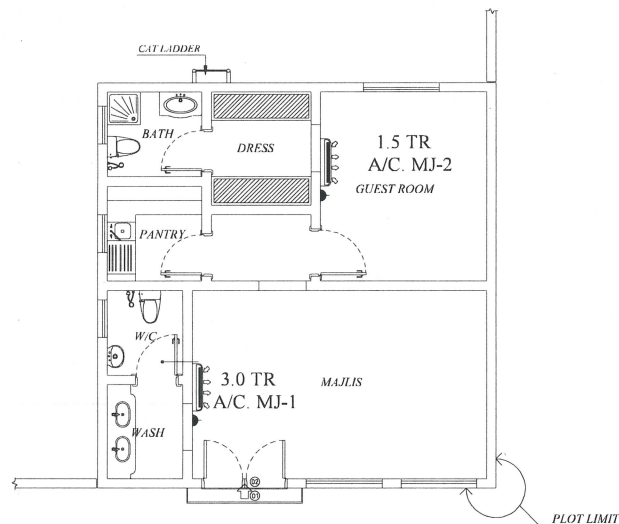

1 GROUND FLOOR PLAN-(MAJLIS)
A400 SCALE 1:100

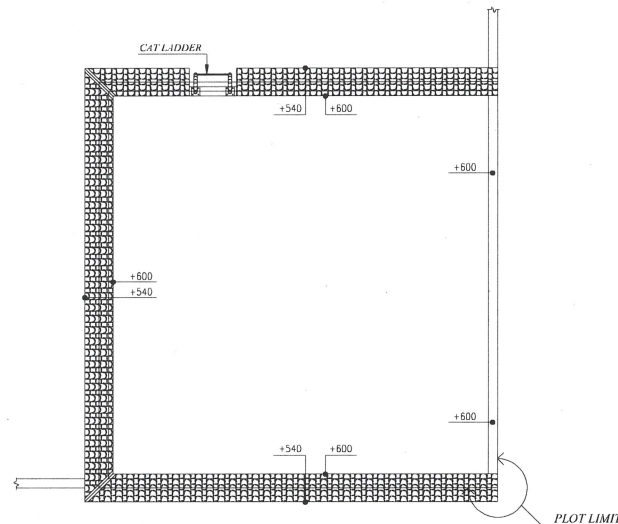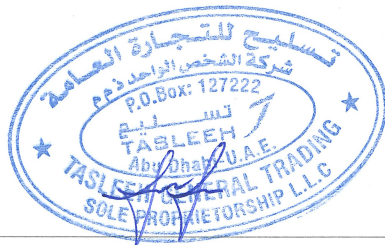



2 ROOF PLAN-9MAJLIS)
A400 SCALE 1:100



MAJLIS BLOCK PLAM



LAND KEY		
GENERAL NOTES		
<p>1- ALL CHANGES REGARDING THE ARCHITECTURE & STRUCTURE LAYOUTS, INCLUDING OWNER RECOMMENDATIONS, SHOULD BE APPROVED BY THE CONSULTANT PRIOR TO EXECUTION IN THE SITE.</p> <p>2- ALL APPROVED DRAWINGS INCLUDING TENDER DRAWINGS SHOULD BE PRESENT IN THE SITE FROM IMMEDIATE IN STAGE TO BE USED TO ORDER & VERIFY ALL PROVIDED TO THE CONTRACT. OWNER LINES REQUEST.</p>		
REV. NO.	DESCRIPTION	Date
MASTER DEVELOPER:		
<p>FAB 92678732 / 01 /</p> <p>OWNER: Saleh Saeed Ali Saleh Al Kuwaiti</p> <p>CONSULTANT: ARCO ENGINEERING CONSULTANTS AL-AIN, U.A.E. P.O. BOX NO. 16211 E-mail: arc@arconet.com CONTACT: Tel: 03-7661408 Fax: 03-7665119 Eng. Sameer-Mob: 056-3392788 (Arch) Eng. Tarek-Mob: 054-5582439 (Struct) Eng. Arvan-Mob: 034-4242447 (MEP) ARCO REF NO : 2591</p>		
PROJECT NAME:		
PROPOSED PRIVATE VILLA		
ZONE:		
Al Samhah		
SECTOR NO:	PLOT NO:	
RAHBA_L	0-0-000-148	
PROJECT DESCRIPTION:		
GROUND FLOOR PLAN, FIRST FLOOR PLAN, ROOF FLOOR PLAN, MAJLIS BLOCK & GUARD ROOM		
DRAWING TITLE:		
MAJLIS BLOCK PLAM		
DRAWING NO:	REVISION NO:	
AC-05		
SUBMISSION DATE:	SCALE:	
JULY-2024	N.T.S	
PROJECT ID:	DRAWING SIZE:	
BIN-2020-005691-P02-A01		
OFFICIAL USE ONLY:		
OFFICIAL USE ONLY:		

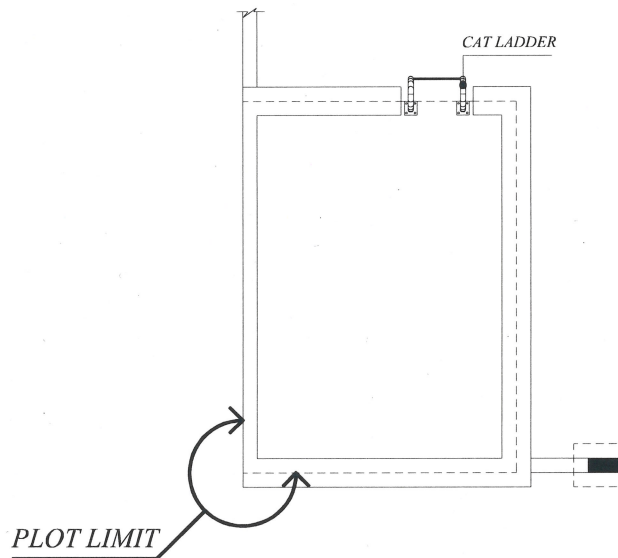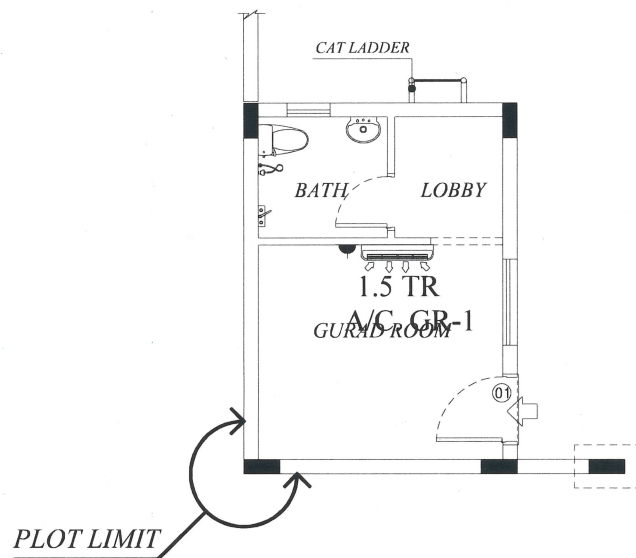

GUARD & ELE. RM DETAILS

LAND KEY:		
GENERAL NOTES:		
1- ALL CHANGES REGARDING THE ARCHITECTURE & STRUCTURAL DRAWINGS INVOLVING OWNER RECOMMENDATION SHOULD BE APPROVED BY THE OWNER FIRST PRIOR TO EXECUTION OF THE SITE.		
2- ALL APPROVED DRAWINGS INCLUDING TENDER DRAWINGS SHOULD BE PRESENT IN THE SITE FROM THE STARTING STAGE TO BUILDING OVER & MUST BE PROVIDED TO THE CONSULTANT OWNER UPON REQUEST.		
REV. NO.	DESCRIPTION	Date
MASTER DEVELOPER:		
92678732 / 01 /		
OWNER:		
Saleh Saeed Ali Saleh Al Kuwaiti		
CONSULTANT:		
ARCO ENGINEERING CONSULTANTS AL-AIN, U.A.E. P.O. BOX NO. 16211 E-mail: arco@arcocae.com CONTACT Tel: 03-7661408 Fax: 03-7665510 Eng. Sameer-Mob: 056-9392788 (Arch) Eng. Tarek-Mob: 054-5582459 (Struct) Eng. Arvin-Mob: 054-4242447 (MEP) ARCO REF NO.: 2591		
PROJECT NAME:		
PROPOSED PRIVATE VILLA		
ZONE:		
Al Samhah		
SECTOR NO:	PLOT NO:	
RAHBA_L	0-0-000-148	
PROJECT DESCRIPTION:		
GROUND FLOOR PLAN, FIRST FLOOR PLAN, ROOF FLOOR PLAN, MAJLIS BLOCK & GUARD ROOM		
DRAWING TITLE:		
GUARD & ELE. RM DETAILS		
DRAWING NO:	REVISION NO:	
AC-06		
SUBMISSION DATE:	SCALE:	
JULY-2024	N.T.S	
PROJECT ID:	DRAWING SIZE:	
B1N-2020-005691-P02-A01		
OFFICIAL USE ONLY:		
OFFICIAL USE ONLY:		